



BUILDING CODE COMPLIANCE OFFICE (BCCO)
PRODUCT CONTROL DIVISION

MIAMI-DADE COUNTY, FLORIDA
METRO-DADE FLAGLER BUILDING
140 WEST FLAGLER STREET, SUITE 1603
MIAMI, FLORIDA 33130-1563
(305) 375-2901 FAX (305) 375-2908

NOTICE OF ACCEPTANCE (NOA)

Florida Impact Window Manufacturing, Inc.
14475 NW 26 Ave
Opa Locka, FL 33054

SCOPE:

This NOA is being issued under the applicable rules and regulations governing the use of construction materials. The documentation submitted has been reviewed by Miami-Dade County Product Control Division and accepted by the Board of Rules and Appeals (BORA) to be used in Miami Dade County and other areas where allowed by the Authority Having Jurisdiction (AHJ).

This NOA shall not be valid after the expiration date stated below. The Miami-Dade County Product Control Division (In Miami Dade County) and/or the AHJ (in areas other than Miami Dade County) reserve the right to have this product or material tested for quality assurance purposes. If this product or material fails to perform in the accepted manner, the manufacturer will incur the expense of such testing and the AHJ may immediately revoke, modify, or suspend the use of such product or material within their jurisdiction. BORA reserves the right to revoke this acceptance, if it is determined by Miami-Dade County Product Control Division that this product or material fails to meet the requirements of the applicable building code.

This product is approved as described herein, and has been designed to comply with the Florida Building Code, including the High Velocity Hurricane Zone.

DESCRIPTION: Series FIW – 2004 - FW Aluminum Fixed Window - L.M.I.

APPROVAL DOCUMENT: Drawing No. PW-1, titled "Fixed Window Series FIW – 2004 - FW Large Missile Impact Resistant", sheets 1 through 4 of 4, dated 03/24/05, prepared by Francisco Hernandez, P.E., P.A. Structural Engineering, signed and sealed by Francisco Hernandez, P.E., bearing the Miami-Dade County Product Control Approval stamp with the Notice of Acceptance number and approval date by the Miami-Dade County Product Control Division.

MISSILE IMPACT RATING: Large and Small Missile Impact Resistant

LABELING: Each unit shall bear a permanent label with the manufacturer's name or logo, city, state and following statement: "Miami-Dade County Product Control Approved", unless otherwise noted herein.

RENEWAL of this NOA shall be considered after a renewal application has been filed and there has been no change in the applicable building code negatively affecting the performance of this product.

TERMINATION of this NOA will occur after the expiration date or if there has been a revision or change in the materials, use, and/or manufacture of the product or process. Misuse of this NOA as an endorsement of any product, for sales, advertising or any other purposes shall automatically terminate this NOA. Failure to comply with any section of this NOA shall be cause for termination and removal of NOA.

ADVERTISEMENT: The NOA number preceded by the words Miami-Dade County, Florida, and followed by the expiration date may be displayed in advertising literature. If any portion of the NOA is displayed, then it shall be done in its entirety.

INSPECTION: A copy of this entire NOA shall be provided to the user by the manufacturer or its distributors and shall be available for inspection at the job site at the request of the Building Official.

This NOA consists of this page 1 and evidence page E-1, as well as approval document mentioned above.

The submitted documentation was reviewed by **Manuel Perez, P.E.**



NOA No 04-0826.04
Expiration Date: April 14, 2010
Approval Date: April 14, 2005
Page 1

Florida Impact Window Manufacturing, Inc.

NOTICE OF ACCEPTANCE: EVIDENCE SUBMITTED

A. DRAWINGS

1. Manufacturer's die drawings and sections.
2. Drawing No **PW-1**, Sheets 1 through 4 of 4, titled "Fixed Window Series FIW – 2004 - FW Large Impact Missile Resistant" dated 3/24/05, prepared by Francisco Hernandez, P.E., P.A. Structural Engineering, signed and sealed by Francisco Hernandez, P.E.

B. TESTS

1. Test reports on 1) Air Infiltration Test, per FBC, TAS 202-94
2) Uniform Static Air Pressure Test, Loading per FBC, TAS 202-94
3) Water Resistance Test, per FBC, TAS 202-94
4) Large Missile Impact Test per FBC, TAS 201-94
5) Cyclic Wind Pressure Loading per FBC, TAS 203-94
along with marked-up drawings and installation diagram of an aluminum fixed window, prepared by Fenestration Testing Laboratory, Inc., Test Report No. **FTL-4087**, dated 02/03/04, signed and sealed by Edmundo Largaespada, P.E.

C. CALCULATIONS

1. Anchor Calculations, ASTM- E1300, and structural analysis, prepared by Francisco Hernandez, P.E., P.A. Structural Engineering, dated 06/10/04 and 07/13/04, signed and sealed by Francisco Hernandez, P.E.

D. QUALITY ASSURANCE

1. Miami Dade Building Code Compliance Office (BCCO).

E. MATERIAL CERTIFICATIONS


1. Notice of Acceptance No. **01-1204.01**, issued to E.I. DuPont DeNemours for their "Sentry Glass ® Plus", approved on 01/17/02 and expiring on 01/14/07.
2. Notice of Acceptance No. **03-1117.05**, issued to Surface Specialties, Inc. for their "Uvekool, a Laminate Glass Component", approved on 01/29/04 and expiring on 02/08/09.

F. STATEMENTS


1. Statement letter of conformance, dated 07/10/04, signed and sealed by Francisco Hernandez, P.E.
2. Statement letter of no financial interest, 07/10/04, signed and sealed by Francisco Hernandez, P.E.

G. OTHER

1. None.

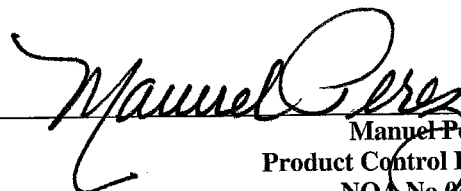

Manuel Perez, P.E.
Product Control Examiner
NOA No. 04-0826.04
Expiration Date: April 14, 2010
Approval Date: April 14, 2005

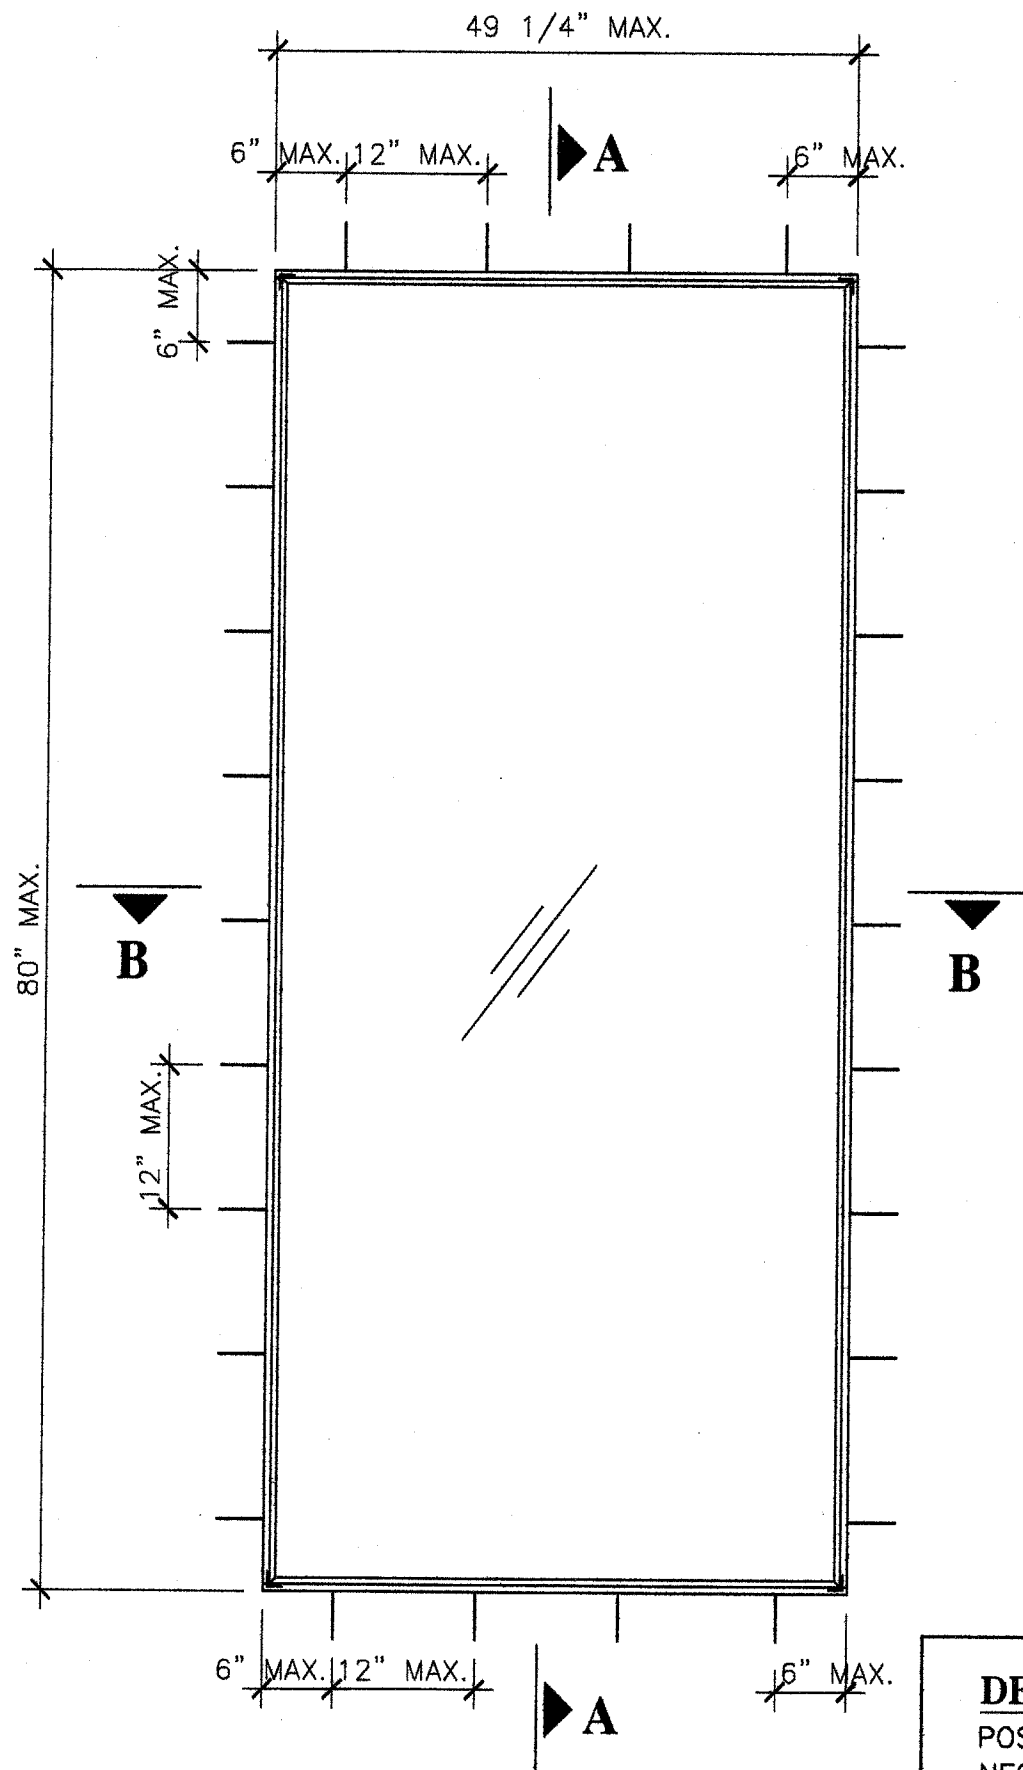

ELEVATION

ANCHORS:

1. FOR CONNECTION TO CONCRETE BLOCK USE 1/4" ELCO TAPCON WITH 1 1/4" MINIMUM EMBEDMENT INTO WALL EXCLUDING STUCCO.
2. FOR CONNECTION TO METAL STRUCTURE USE 1/4" -20 HILTI KWIK-FLEX SELF-DRILLING SCREW
STEEL MATERIAL SHALL CONFORM TO ASTM A500, A653 OR A36 WITH 12 Ga MINIMUM WALL THICKNESS.
ALUMINUM ALLOY 6063-T5 WITH 1/8" MINIMUM WALL THICKNESS.
3. FOR CONNECTION TO 2BY WOOD BUCK OR WOOD STRUCTURE USE 1/4"-20 HILTI KWIK-FLEX SELF-DRILLING SCREW WITH 1 1/2" MINIMUM EMBEDMENT INTO WOOD

GLASS:

OPTION 1:

0.450" OVERALL LAMINATED GLASS USING TWO LITES OF 3/16" HEAT STRENGTHENED GLASS WITH A 0.090 INNER LAYER FILM, SENTRY GLASS PLUS

OPTION 2:

0.480" OVERALL LAMINATED GLASS USING TWO LITES OF 3/16" HEAT STRENGTHENED GLASS WITH A 0.120" INNER LAYER FILM, UVEKOL-LIQ. RESIN.

GLAZING METHOD

UNIT IS EXTERIOR GLAZED WITH 0.450" GLAZING PENETRATION USING A CLEAR COLORED SILICONE GE SCS2800 OR PECORA 895 AND AN ALUMINUM SNAP ITEM #3 ON GLAZING BEAD

DESIGN PRESSURE RATING

POSITIVE = 80 PSF
NEGATIVE = 80 PSF
FOR ALL UNITS EQUAL OR SMALLER THAN
THE ONE SHOWN ON THE ELEVATION

Approved as complying with the
Florida Building Code
Date APRIL 14, 2005
NOA# 04-0826-04
Miami Dade Product Control
Division
By Francisco Hernandez

Francisco Hernandez
3-24-05
FRANCISCO HERNANDEZ
FL. PE # 51393

**FLORIDA IMPACT
WINDOWS**

14475 NW 26th AVE
Opalocka, Florida 33054

FRANCISCO HERNANDEZ P. E.
Structural Engineering
15113 SW 35 Terr.
Miami, Florida 33185
Phone (305) 227-6901
Fax (305) 229-8605



**FIXED WINDOW
SERIES FIW - 2004 - FW
LARGE MISSILE
IMPACT RESISTANT**

Drawn By: MH

Date: 3-24-05



Scale: NTS

Revision: _____

Revision: _____

DRAWING NO.
PW-1

SHEET
1 OF 4

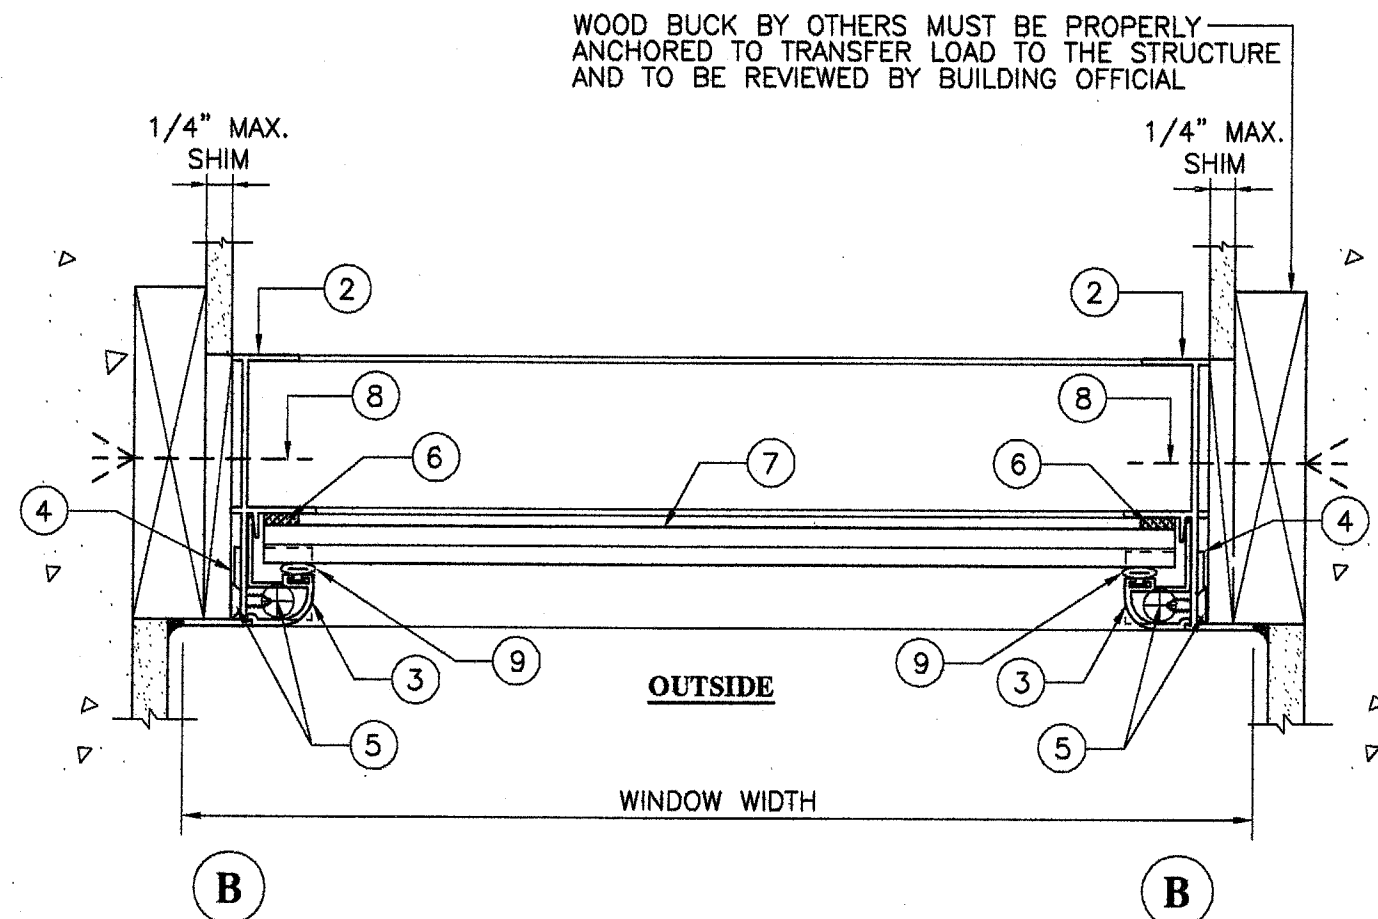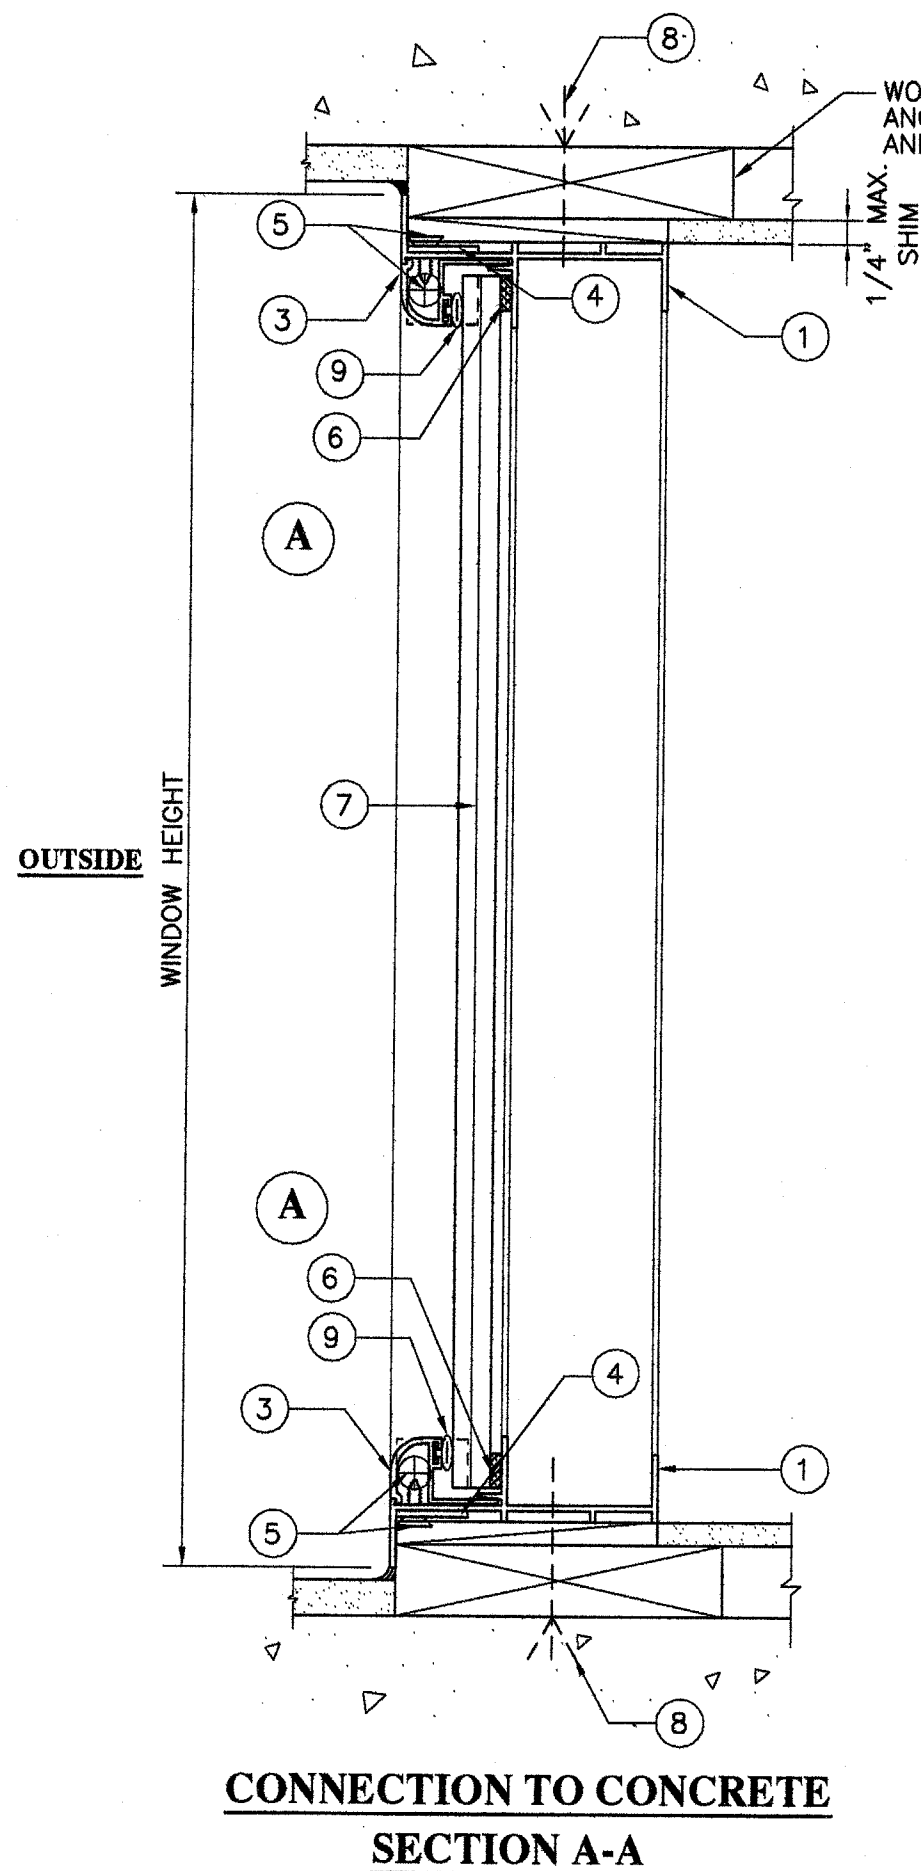

CONNECTION TO CONCRETE
SECTION B-B

Approved as complying with the
Florida Building Code
Date April 14, 2005
NOA# 04-0826.04
Miami Dade Product Control
Division
By Francisco Hernandez

Francisco Hernandez
3-24-05
FRANCISCO HERNANDEZ
FL. PE # 51393

**FLORIDA IMPACT
WINDOWS**

14475 NW 26th AVE
Opalocka, Florida 33054


FRANCISCO HERNANDEZ P. E.
Structural Engineering
15113 SW 35 Terr.
Miami, Florida 33185
Phone (305) 227-6901
Fax (305) 229-8605

FIXED WINDOW
SERIES FIW - 2004 - FW
LARGE MISSILE
IMPACT RESISTANT


Drawn By: MH
Date: 3-24-05
Scale: NTS
Revision: _____
Revision: _____

DRAWING NO.
PW-1


SHEET
2 OF 4

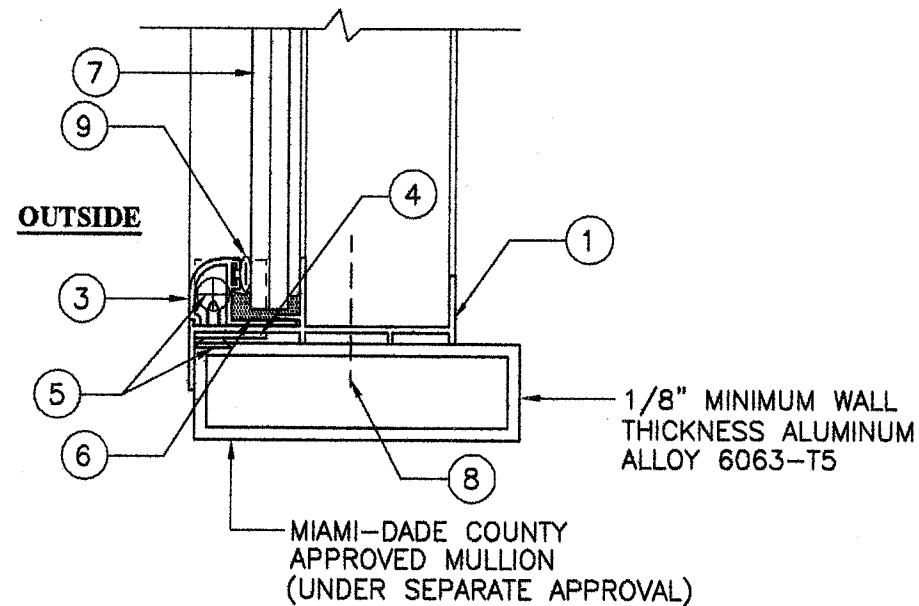


(CONNECTION TO ALUMINUM MULL)
SECTION A - A

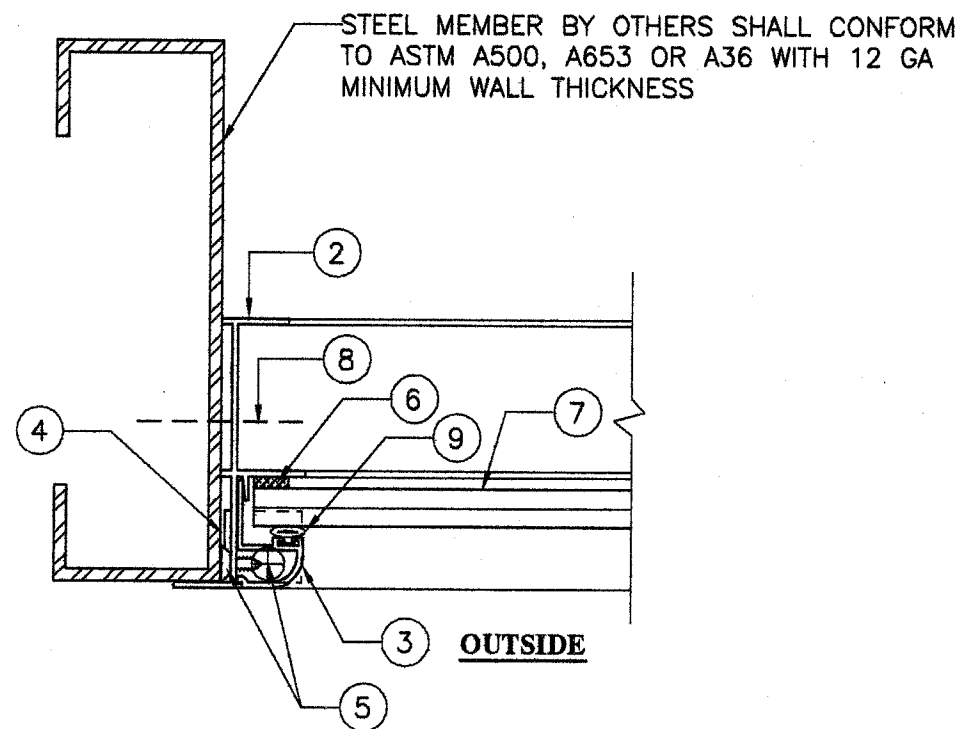

(CONNECTION TO STEEL MEMBER)
SECTION B-B

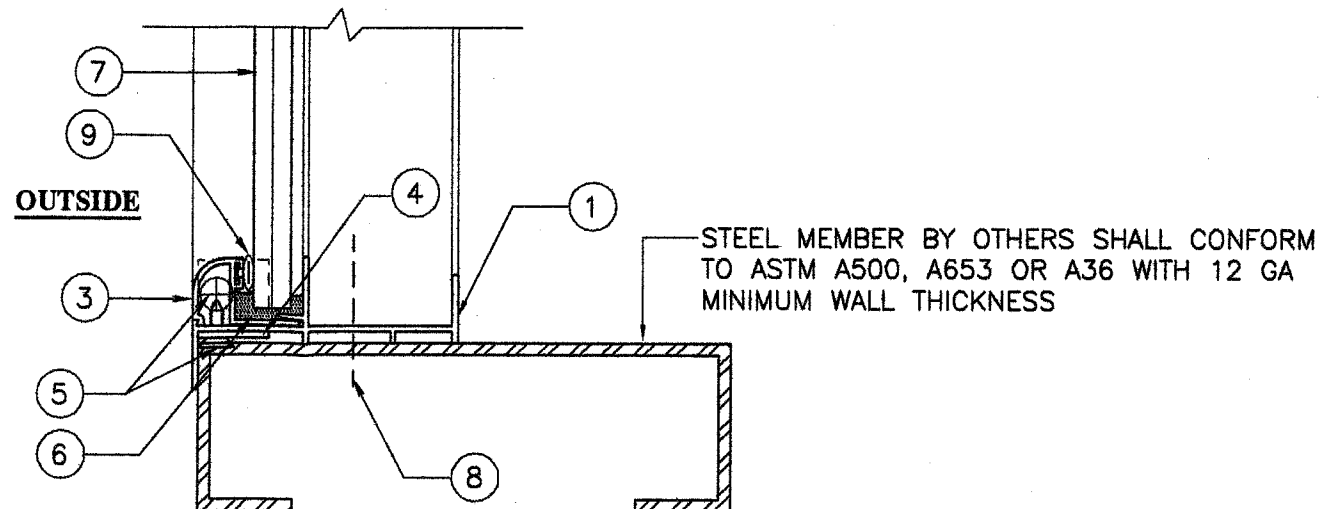

(CONNECTION TO STEEL MEMBER)
SECTION A - A

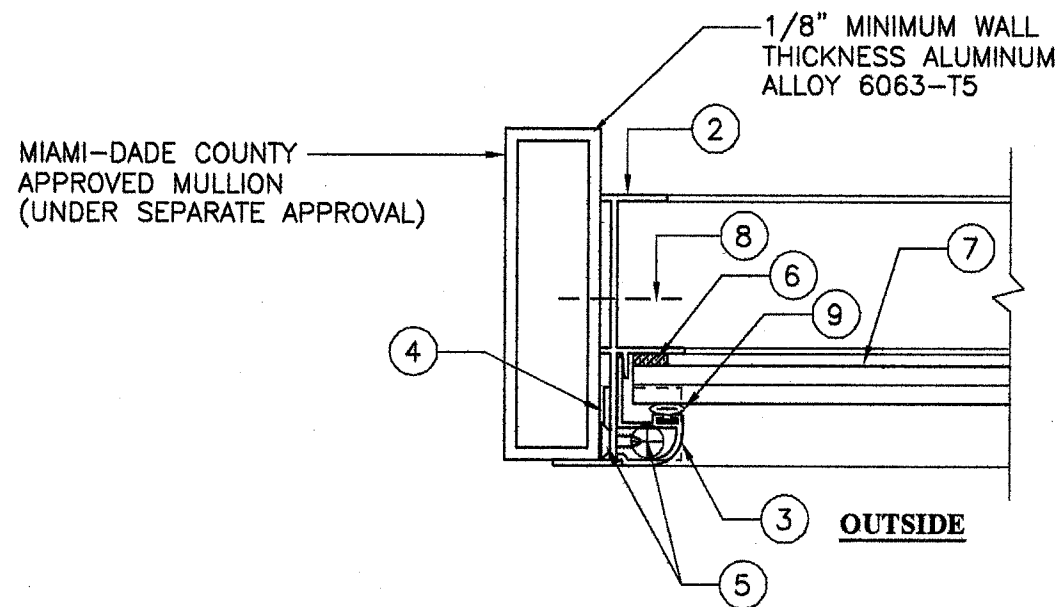

(CONNECTION TO ALUMINUM MULL)
SECTION B-B

Approved as complying with the
Florida Building Code
Date: April 14, 2005
NOA# 04-0826.04
Miami Dade Product Control
Division
By: Manuel Perez

Francisco Hernandez
9-24-05
FRANCISCO HERNANDEZ
FL. PE # 51393

FLORIDA IMPACT
WINDOWS
14475 NW 26th AVE
Opalocka, Florida 33054

FRANCISCO HERNANDEZ P. E.
Structural Engineering
15113 SW 35 Terr.
Miami, Florida 33185
Phone (305) 227-6901
Fax (305) 229-8605

FIXED WINDOW
SERIES FIW - 2004 - FW
LARGE MISSILE
IMPACT RESISTANT

Drawn By: MH
Date: 3-24-05
Scale: NTS
Revision: _____
Revision: _____

DRAWING NO.
PW-1

SHEET
3 OF 4

FLORIDA IMPACT WINDOWS

14475 NW 26th AVE
Opalocka, Florida 33054

FRANCISCO HERNANDEZ P. E.
Structural Engineering
15113 SW 35 Terr.
Miami, Florida 33185
Phone (305) 227-6901
Fax (305) 229-8605

**FIXED WINDOW
SERIES FIW - 2004 - FW
LARGE MISSILE
IMPACT RESISTANT**


Drawn By: MH
Date: 3-24-05
Scale: NTS
Revision: _____
Revision: _____

DRAWING NO.
PW-1


SHEET
4 OF 4

MATERIAL LIST


ITEM #	PART	DESCRIPTION	MATERIAL
1	FSP 014	HEAD AND SILL	6063-T6
2	FSP 050	JAMBS	6063-T6
3	FSP 017	GLAZING BEAD	6063-T6
4	FSP 101	3/4" X 3/4" X 0.070" THICK X 3/4" LONG ANGLE	STEEL
5	FASTENER	#8 X 1/2" PH SMS	
6	SILICONE	GE SCS2800 OR PECORA 895	SILICONE SEALANT
7	GLASS	SEE GLAZING NOTES ON SHEET 1 OF 4	
8	ANCHORS	SEE ANCHOR NOTES ON SHEET 1 OF 4	
9		BULB VINYL	

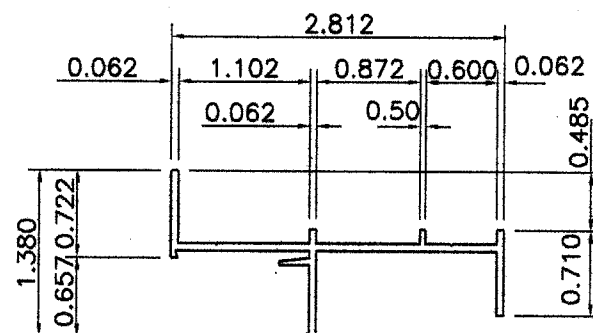

①
**PART FSP-014
HEAD & SILL**

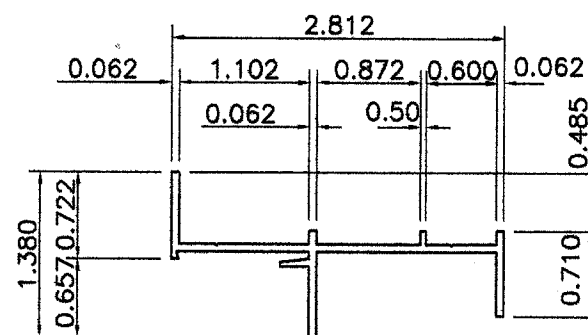

②
**PART FSP-050
JAMB**

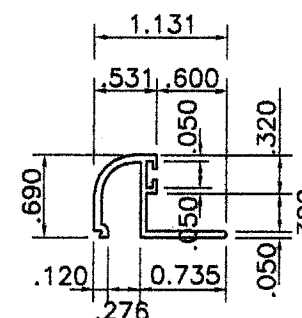

③
**PART FSP-017
GLAZING BEAD**

Approved as complying with the
Florida Building Code
Date APRIL 14, 2005
NOA# 04-0826.04
Miami Dade Product Control
Division
By Manuel Perez

FRANCISCO HERNANDEZ
FL. PE # 51393